

Frisco Highlands Office Park

Professional Office Space For Lease

1,125 SF



Location:

Frisco Highlands Office Park
9300 John Hickman Pkwy
Suite 1102
Frisco, Texas 75035






Space Available:

Fully Finished Out
Professional Office Space
Available
1,125 SF
\$3,200 + E for Lease

- Part of an excellent 13 Building Office Project across from the Academy
- Fully Finished Out, Professional Office ready for Immediate Occupancy
- Building and Monument signage available
- Excellent access to the Dallas North Tollway and within walking distance from Preston Road
- Interior Suite with an efficient floor plan
- Close proximity to Preston Road, the Dallas North Tollway, the Sam Rayburn Tollway, & Frisco's "North Platinum Corridor"

The information contained herein was obtained from sources deemed reliable; however Legacy Commercial LLC. makes no guarantees, warranties or representations as to the completeness or accuracy thereof, the presentation of this real estate information is subject to errors: omissions; change of price; subject to prior sale or lease; or withdrawal without notice.

FOR MORE INFORMATION CONTACT
O: 972.292.1220 / www.LCRTEXAS.com
Joe Martinez C: 214.535.1876 / Tito Martinez 972.533.3621
Martinez@LCRTexas.com / Tito@LCRTexas.com

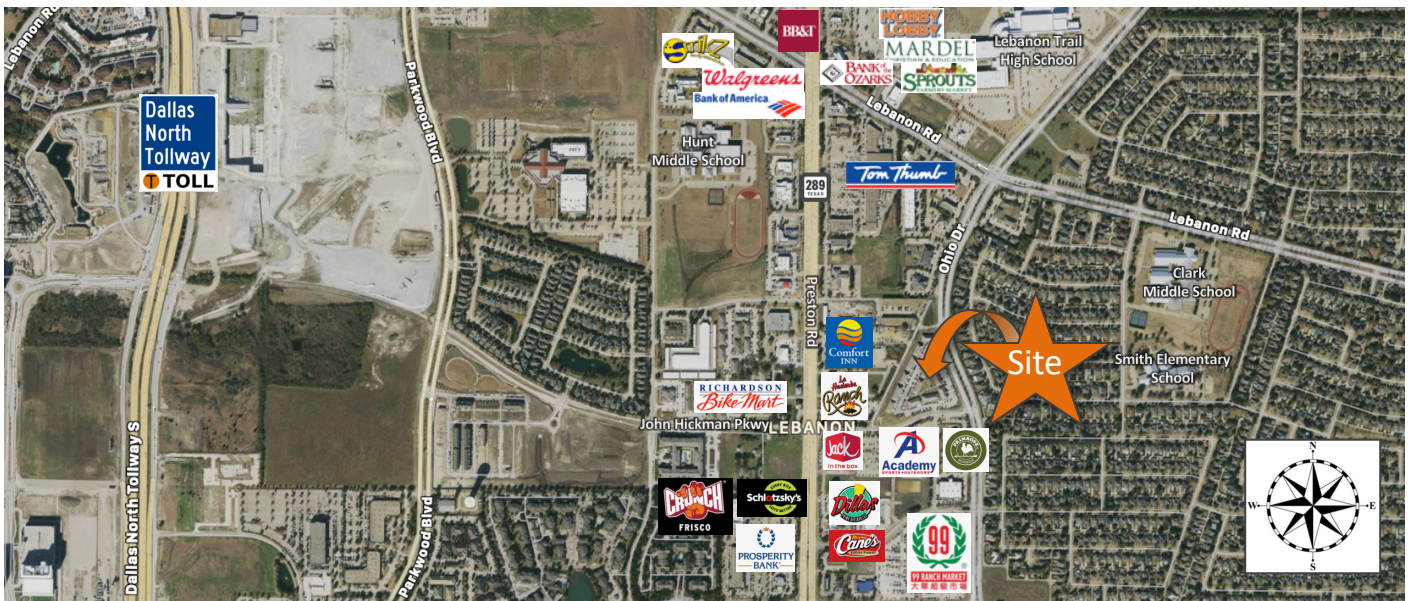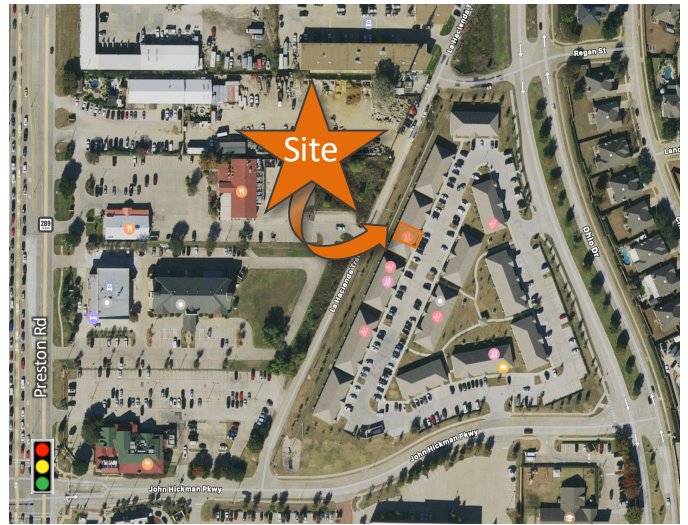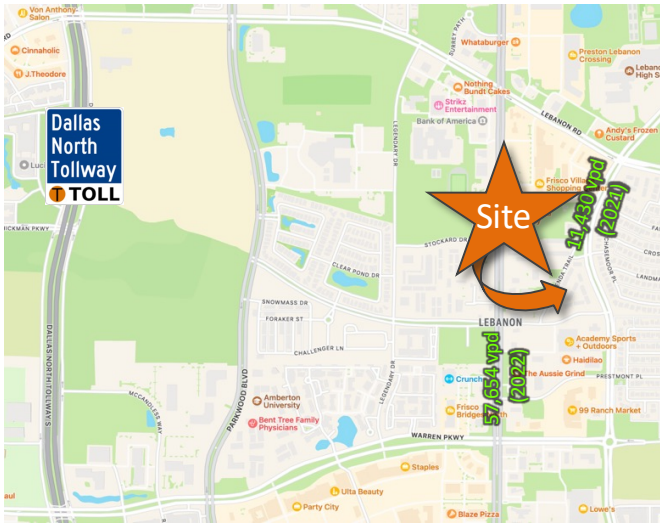

- Perfectly placed in the heart of Frisco on Preston Road with over 57,000 vehicles passing by each day
- Nearby multiple Elementary Schools, Middle Schools, High Schools, & Collin County Community College
- Close proximity to numerous Restaurant & Retail Amenities such as Frisco Square & Stonebriar Centre

Location:

Frisco Highlands Office Park
 9300 John Hickman Pkwy
 Suite 1102
 Frisco, Texas 75035



Space Available:

Fully Finished Out
 Professional Office Space
 Available
 1,125 SF
 \$3,200 + E for Lease

The information contained herein was obtained from sources deemed reliable; however Legacy Commercial LLC. makes no guarantees, warranties or representations as to the completeness or accuracy thereof, the presentation of this real estate information is subject to errors: omissions; change of price; subject to prior sale or lease; or withdrawal without notice.



FOR MORE INFORMATION CONTACT
 O: 972.292.1220 / www.LCRTEXAS.com
 Joe Martinez C: 214.535.1876 / Tito Martinez 972.533.3621
Martinez@LCRTexas.com / Tito@LCRTexas.com

Location:
 Frisco Highlands Office Park
 9300 John Hickman Pkwy
 Suite 1102
 Frisco, Texas 75035




Space Available:
 Fully Finished Out
 Professional Office Space Available
 1,125 SF
 \$3,200 + E for Lease

Site & Floor Plan

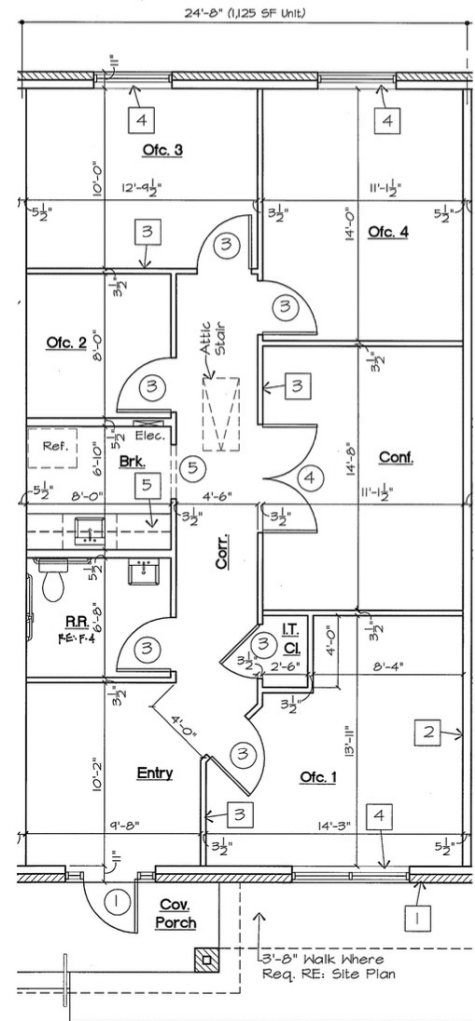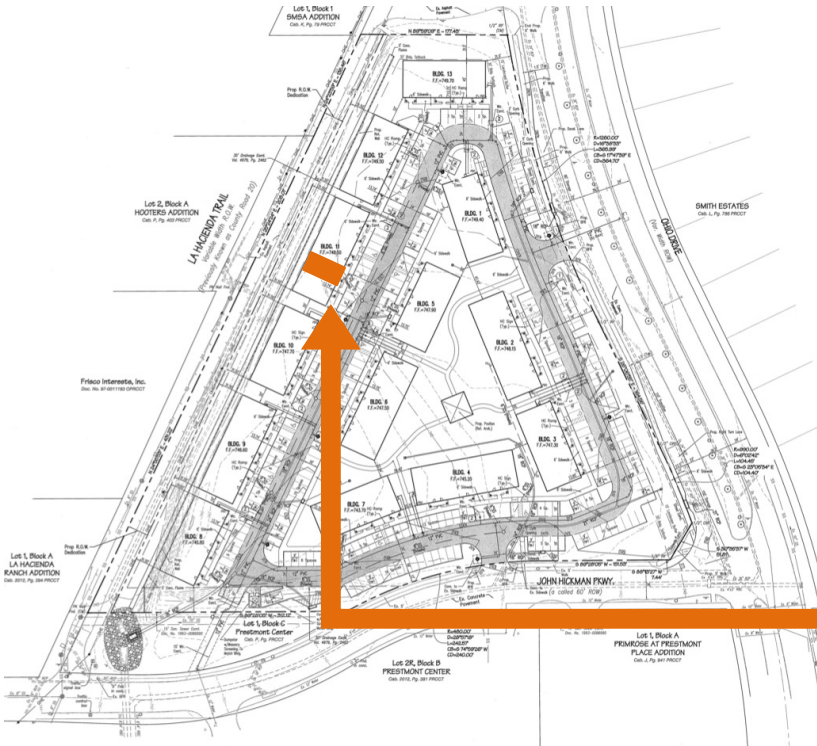

1,125 S.F. Unit - B Building, Interior Location

Scale: 1/4" = 1'-0"

 

The information contained herein was obtained from sources deemed reliable; however Legacy Commercial LLC. makes no guarantees, warranties or representations as to the completeness or accuracy thereof, the presentation of this real estate information is subject to errors: omissions; change of price; subject to prior sale or lease; or withdrawal without notice.

FOR MORE INFORMATION CONTACT
 O: 972.292.1220 / www.LCRTexas.com
 Joe Martinez C: 214.535.1876 / Tito Martinez 972.533.3621
Martinez@LCRTexas.com / Tito@LCRTexas.com

Location:

Frisco Highlands Office Park
9300 John Hickman Pkwy
Suite 1102
Frisco, Texas 75035



Space Available:

Fully Finished Out
Professional Office Space
Available
1,125 SF
\$3,200 + E for Lease

Professional Office Space Available For Lease



The information contained herein was obtained from sources deemed reliable; however Legacy Commercial LLC. makes no guarantees, warranties or representations as to the completeness or accuracy thereof, the presentation of this real estate information is subject to errors: omissions; change of price; subject to prior sale or lease; or withdrawal without notice.

FOR MORE INFORMATION CONTACT
O: 972.292.1220 / www.LCRTEXAS.com
Joe Martinez C: 214.535.1876 / Tito Martinez 972.533.3621
Martinez@LCRTexas.com / Tito@LCRTexas.com

Location:

Frisco Highlands Office Park
 9300 John Hickman Pkwy
 Suite 1102
 Frisco, Texas 75035

**Space Available:**

Fully Finished Out
 Professional Office Space
 Available
 1,125 SF
 \$3,200 + E for Lease

Frisco Demographics

PEOPLE	
POPULATION*	230,794
MEDIAN AGE	38.3 yrs
UNDER 5 YRS	7.7%
SCHOOL-AGE (5-17 YRS)	20.3%
ADULTS (18-64 YRS)	62.9%
OVER 65 YRS	9.1%
WITH DISABILITY	6.7%
RACE & ETHNICITY	%
WHITE	48.1%
ASIAN	26.7%
TWO OR MORE RACES	12.4%
BLACK OR AFRICAN AMERICAN	9.3%
OTHER RACE	3.3%
AMERICAN INDIAN	0.2%
NATIVE HAWAIIAN/PACIFIC ISLANDER	0.1%
HISPANIC (ANY RACE) ²	14.1%

HOUSING & FAMILY	
TOTAL HOUSEHOLDS*	81,781
HOUSING UNITS*	85,242
SINGLE FAMILY UNITS*	59,641
MULTI-UNIT*	25,409
OTHER* ¹	1,738
VACANCY	3.5%
OWNER-OCCUPIED	65.7%
RENTER-OCCUPIED	34.3%
PERCENT BREAKDOWN OF FAMILY TYPE	

Family Type	Percentage
Married with Children	38.6%
Married without Children	26.1%
Non-Family	25.4%
Single Parents	9.9%

ECONOMICS			
MEDIAN HOUSEHOLD INCOME	\$145,914	LABOR FORCE PARTICIPATION	73.1%
MEDIAN FAMILY INCOME	\$175,969	UNEMPLOYMENT RATE	2.4%
PER CAPITA INCOME	\$66,784	POVERTY RATE	2.9%
AVG ASSESSED HOME VALUE*	\$634,272	AVG COMMUTE (MIN)	27.6
MEDIAN HOME VALUE*	\$571,204	WORK FROM HOME	39.7%
MEDIAN MONTHLY OWNER COSTS	\$2,686	SELF-EMPLOYED (UNINCORPORATED)	5.0%
MEDIAN MONTHLY RENTER COSTS	\$1,851	EDUCATIONAL ATTAINMENT (25 YRS+)	
HOUSING BURDEN (>30% OF HOUSEHOLD INCOME)		> HIGH SCHOOL DIPLOMA	98.0%
OWNER-OCCUPIED	19.7%	BACHELORS DEGREE	38.4%
RENTER-OCCUPIED	44.5%	GRADUATE DEGREE	28.3%

The information contained herein was obtained from sources deemed reliable; however Legacy Commercial LLC. makes no guarantees, warranties or representations as to the completeness or accuracy thereof, the presentation of this real estate information is subject to errors: omissions; change of price; subject to prior sale or lease; or withdrawal without notice.

FOR MORE INFORMATION CONTACT
 O: 972.292.1220 / www.LCRTEXAS.com
 Joe Martinez C: 214.535.1876 / Tito Martinez 972.533.3621
Martinez@LCRTexas.com / Tito@LCRTexas.com

